



PROJECT BY



EXCLUSIVE
WORKSPACE/
RETAIL/
COMMERCIAL
AT THE FINEST
LOCATION



CHANDRA'S

MEETING PLACE FOR GREAT BUSINESS IDEAS

With Hyderabad taking its place in the global business circuit, there is a growing need for an all-inclusive workspace that caters to elite companies. Chandra's is set to be a premium office complex in the city, thanks to the new-age amenities, fantastic location and connectivity.



CHANDRA'S



A FAÇADE THAT STANDS FOR SOPHISTICATION

THE LOOKS CREATE A WONDERFUL FIRST IMPRESSION, SO SETTING UP AN OFFICE IN THIS BEAUTIFUL LOW-RISE BUILDING IS SURE TO CHANGE BUSINESS DYNAMICS IN YOUR FAVOUR. THE GLASS FAÇADE, LANDSCAPED GROUNDS AND ABUNDANCE OF GREENERY WITHIN THE COMPLEX COMBINE TO CREATE A GREAT ENVIRONMENT FOR PRODUCTIVITY.



CHANDRA'S



Strategics
Location Advantage



Huge Scope of
Property Appreciation



Low-rise Designer
Architecture



Equipped with all comforts
of Modern Office



Strong Team with
Successful Track Record



Ergonomically
Designed Floor Plates


ALL CONVENIENCES OF A MODERN WORKSPACE

THE COMFORTS OF THIS NEW-AGE COMPLEX ARE UNMATCHED. THE FINEST ARCHITECTS AND DESIGNERS HAVE CREATED ERGONOMICALLY DELIGHTFUL FLOOR PLANS FOR COMFORTABLE WORK ENVIRONMENTS. THE BEST-IN-CLASS AMENITIES LIKE ELEVATORS, PARKING SPACE AND BUSINESS AMENITIES MAKE CHANDRA'S THE PERFECT VENUE ON THE CITYSCAPE.



CHANDRA'S

CONCRETE SHAPE OF FUTURISTIC VISION

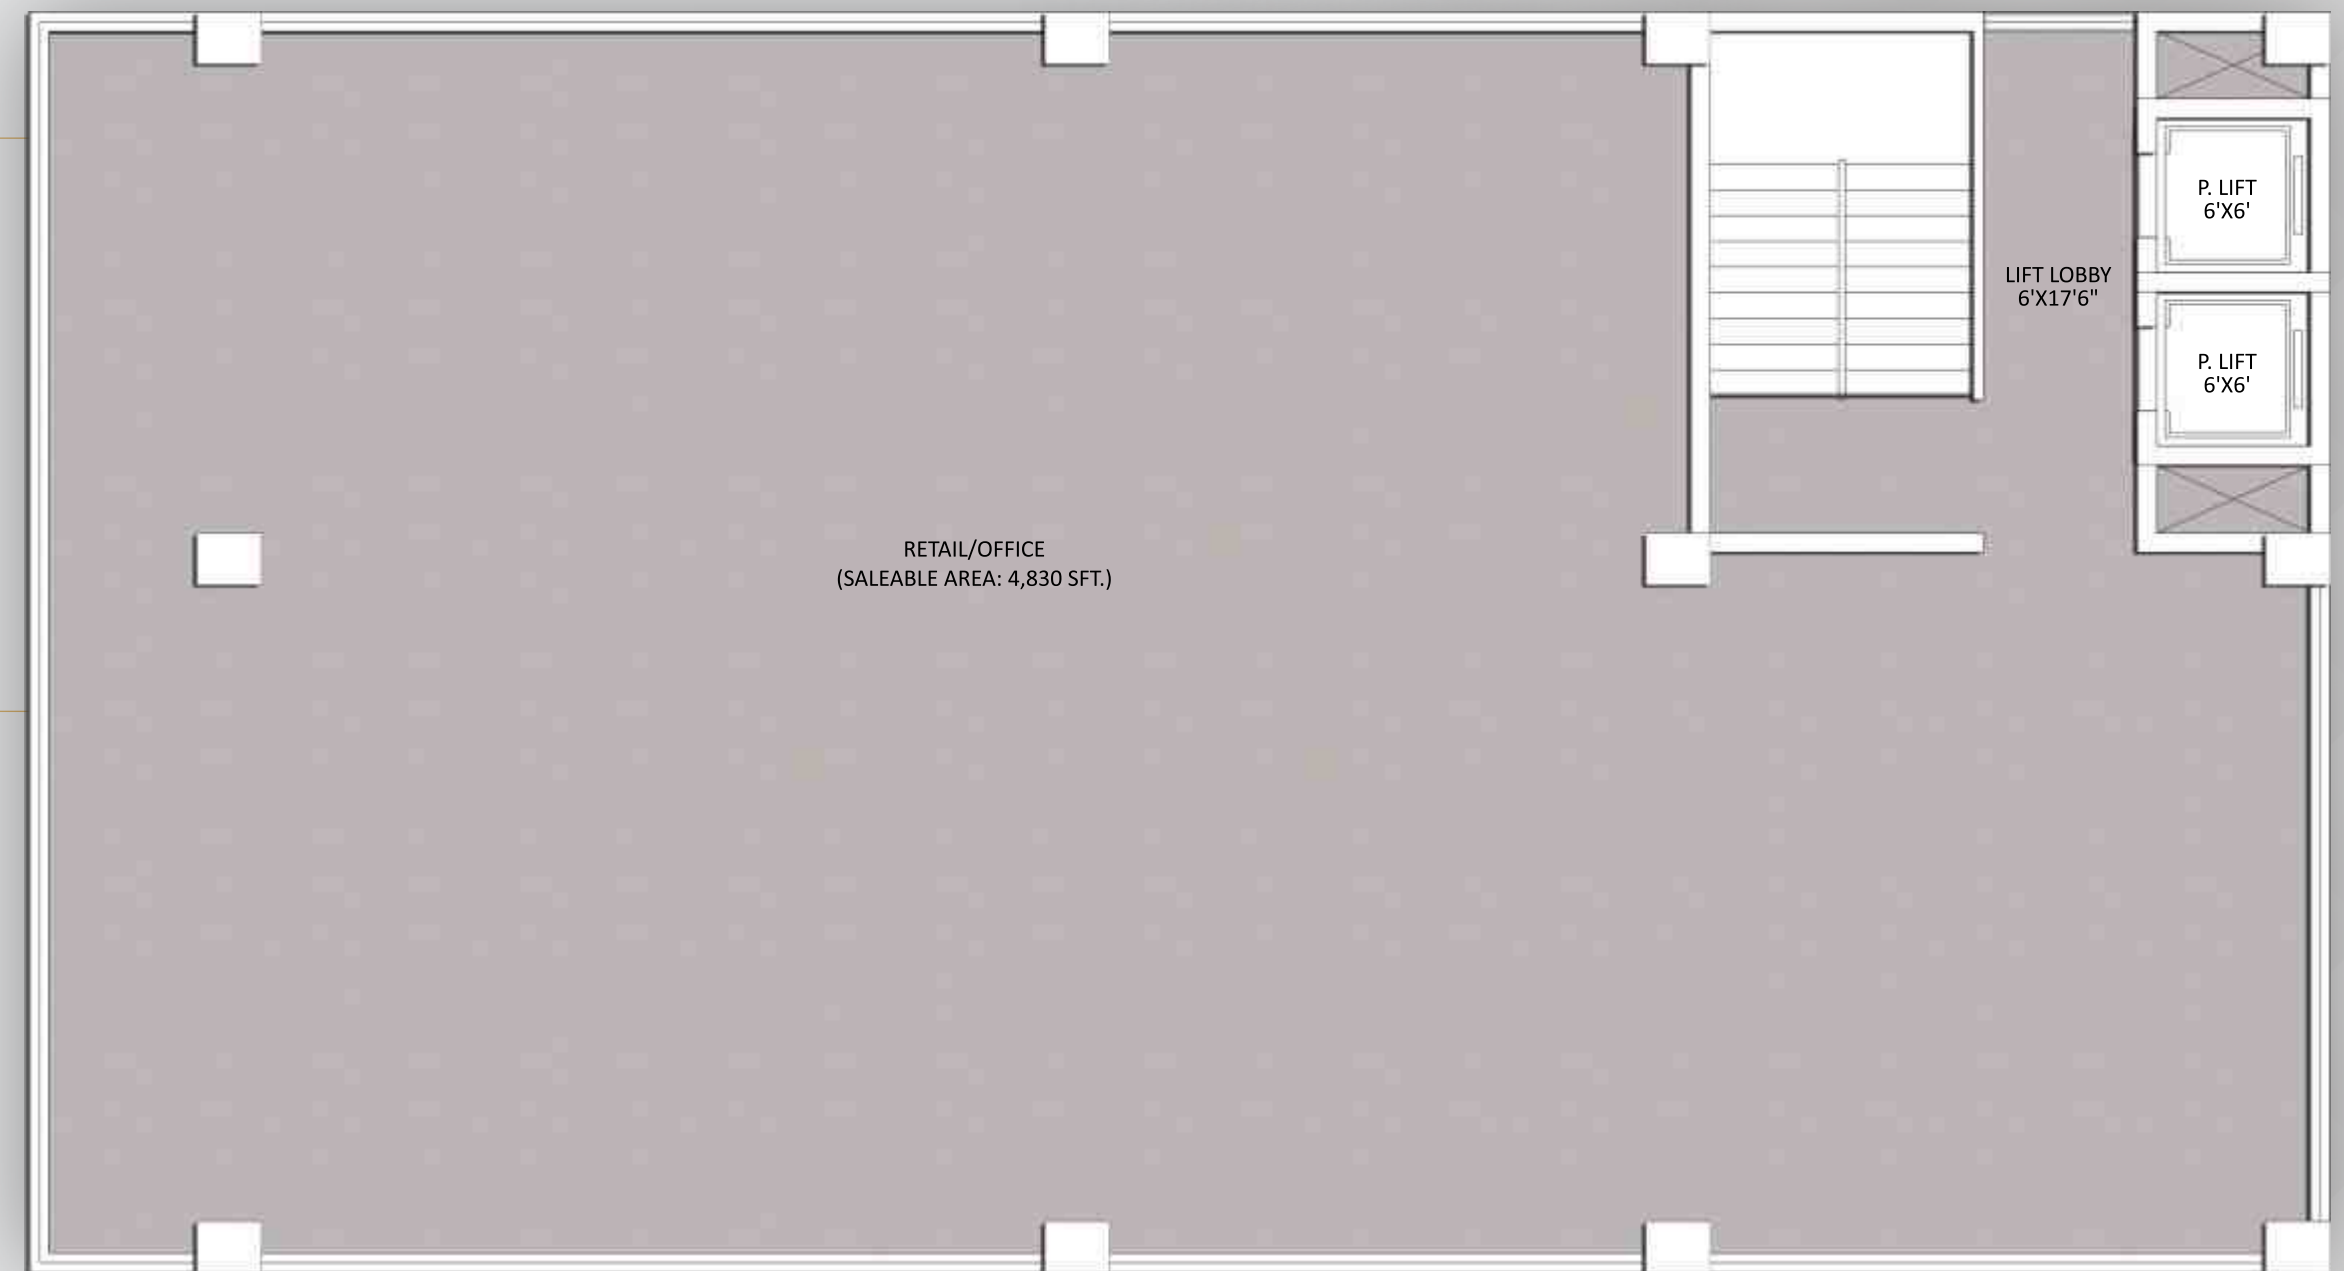

TYPICAL FLOOR PLAN
(1ST TO 4TH FLOOR)

LOCATION PLAN


(not to scale)



LOCATION QR CODE

a coveted location that works for you the people who are trusted for quality

Located in the most famed neighbourhood and the highend shopping street of Jubilee Hills that needs little introduction, Chandras by Ista Homes is like an oasis of tranquility and a tower of serenity amid the hustle bustle of the urban zone. Yet, it is undisputedly the most perfect location with respect to world-class and exhaustive social infrastructure and multi-modal connectivity. The dazzling array of boulevards and the glitzy arcades of shopping, dining and entertainment make it an unmatched and a unanimous choice to own. Besides the classic city views and the completeness of essential social infrastructure such as hospitals and schools, make it the best address to live.

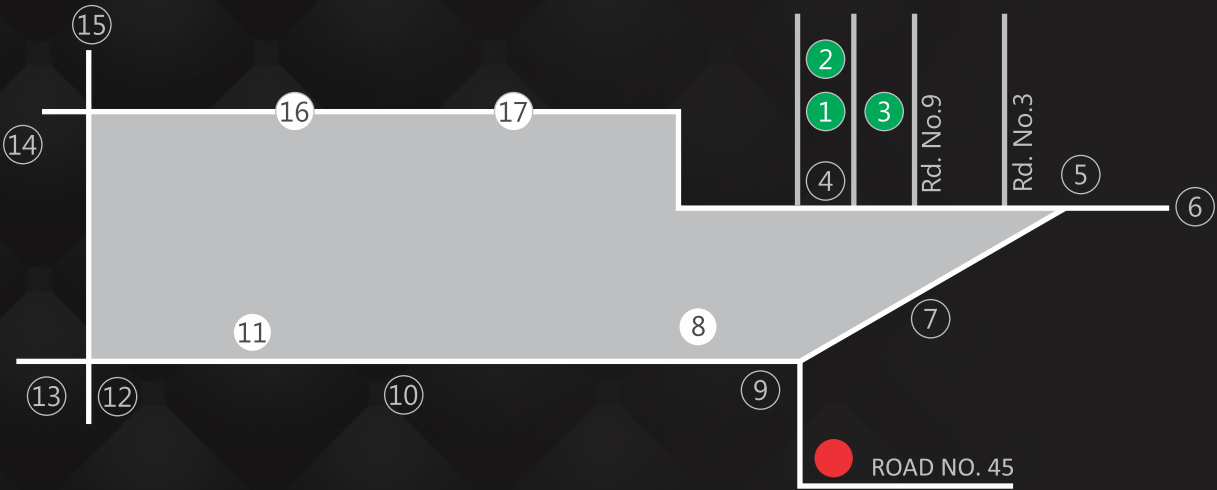

- | | | |
|--------------------------|----------------------------------|-------------------|
| ● Site | ⑥ Jubilee Hills Check Post | ⑫ Cyber Towers |
| ① Seasons by Ista Homes | ⑦ Absolute Barbecue | ⑬ Shilparamam |
| ② Elevate by Ista Homes | ⑧ Madhapur PS | ⑭ N Convention |
| ③ Princess Court by Ista | ⑨ LV Prasad Eye Institute | ⑮ Kukatpally |
| ④ T - Grill | ⑩ Image Hospital | ⑯ Ayyappa Society |
| ⑤ Neeru's Emporio | ⑪ National Ins. of Fashion Tech. | ⑰ YSR Statue |

renew your bond of trust

Ista Homes is a company with a difference. We have perfected the art of creating and delivering luxurious homes and Retail/Office spaces in the finest locales. The best infrastructure and architecture go into the homes, with complete attention to detail. Driven by commitment and passion, the company has created many benchmarks of excellence across the city.

Come home to Chandras – the commercial/retail building that set the highest standards for you.



Corporate Office

201, Plot No. 545, Road No 11,
Kakatiya Hills, Madhapur, Hyderabad,
Telangana - 500081.

Mob.: **+91 961880 11 22, 998929 00 00**

E-mail: info@istahomes.com

www.istahomes.com



WEBSITE QR CODE



BROCHURE QR CODE

Site Address

Plot No. 142, Kavuri ,Hills,
Madhapur, Hyderabad.

Architecture



PR ASSOCIATES

Branding



D3 Concepts
Mob: +91 98491 92657

Note: This brochure is only a conceptual presentation of the project and not a legal offering. The promoters reserve the right to alter and make changes in elevation, specifications and plans as deemed fit.